


POLY-CRETE MD- TYPICAL BOTTLE COVE TO WALL

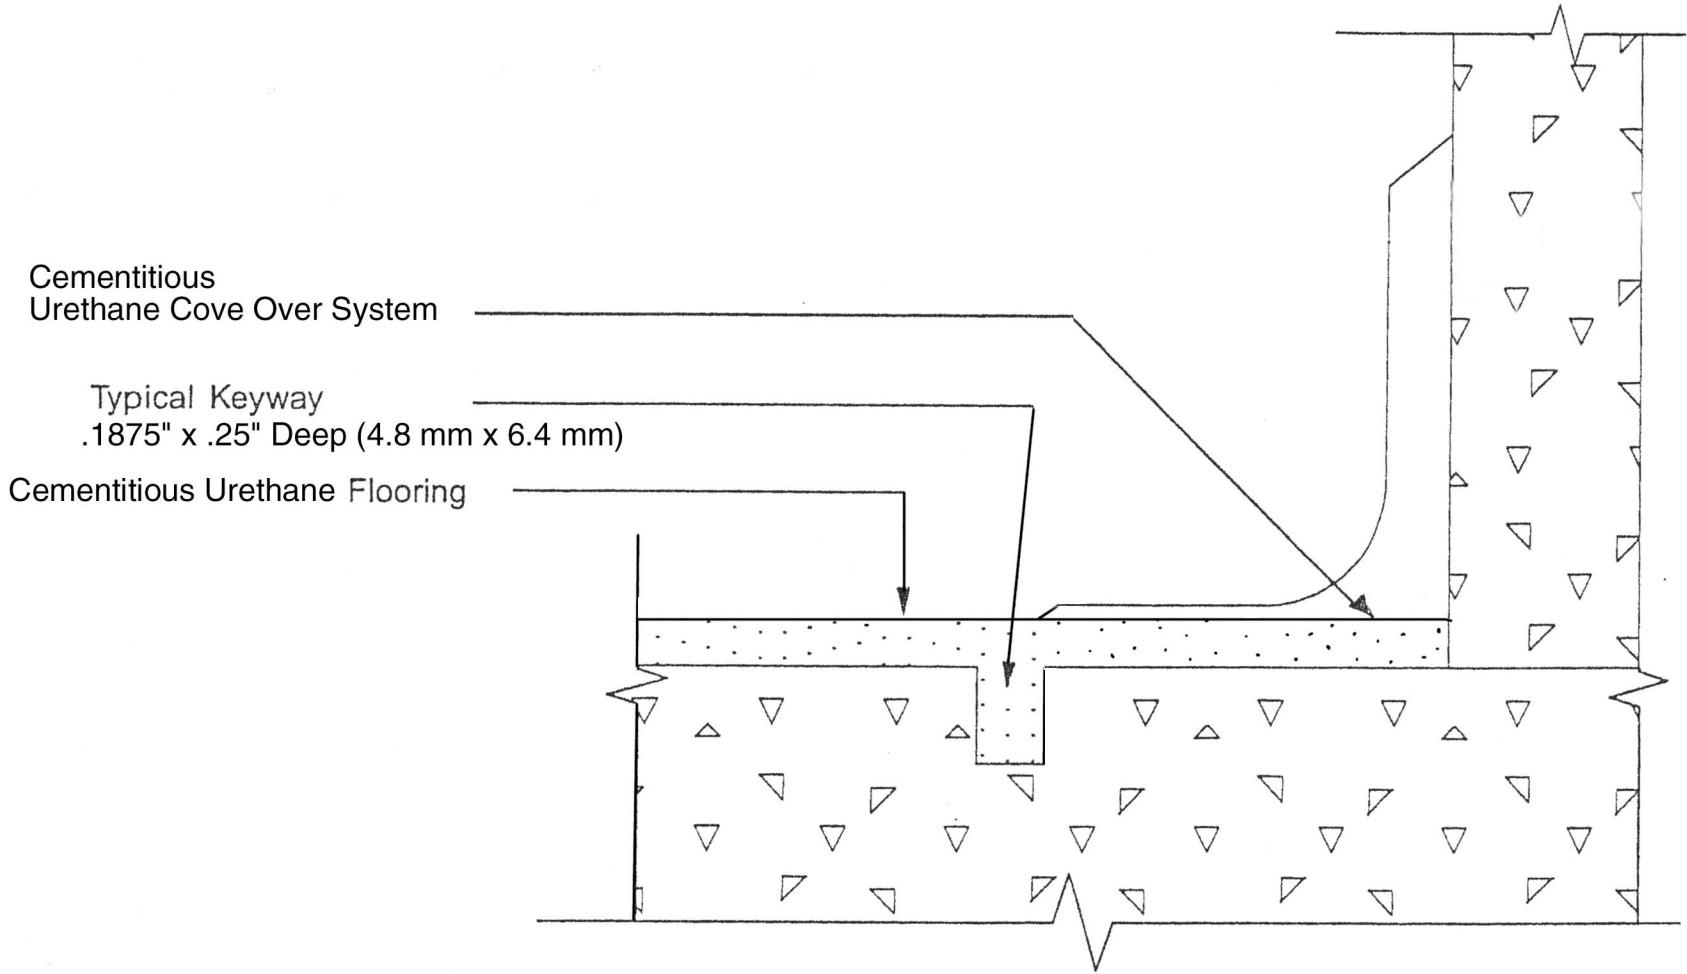

Cementitious
Urethane Cove Over System

Typical Keyway
.1875" x .25" Deep (4.8 mm x 6.4 mm)

Cementitious Urethane Flooring

REV. DATE: 7/04
SCALE: N.T.S.

(C)1999 DUR-A-FLEX, INC. ALL RIGHTS RESERVED. THE RIGHT TO UTILIZE DUR-A-FLEX DETAILS FOR COMMERCIAL PURPOSES IS GRANTED EXCLUSIVELY TO CONTRACTORS, ARCHITECTS, QUANTITY SURVEYORS, ENGINEERS, AND SPECIFICATIONS WRITERS. DUR-A-FLEX(R) AND CRYL-A-FLEX(R) ARE REGISTERED TRADEMARKS OF DUR-A-FLEX, INC. US & FOREIGN PATENT & TRADEMARK OFFICES. MARCA REGISTRADA. ALL OTHER TRADEMARKS ARE PROPERTY OF THEIR RESPECTIVE COMPANIES.