


TYPICAL BOTH SIDES

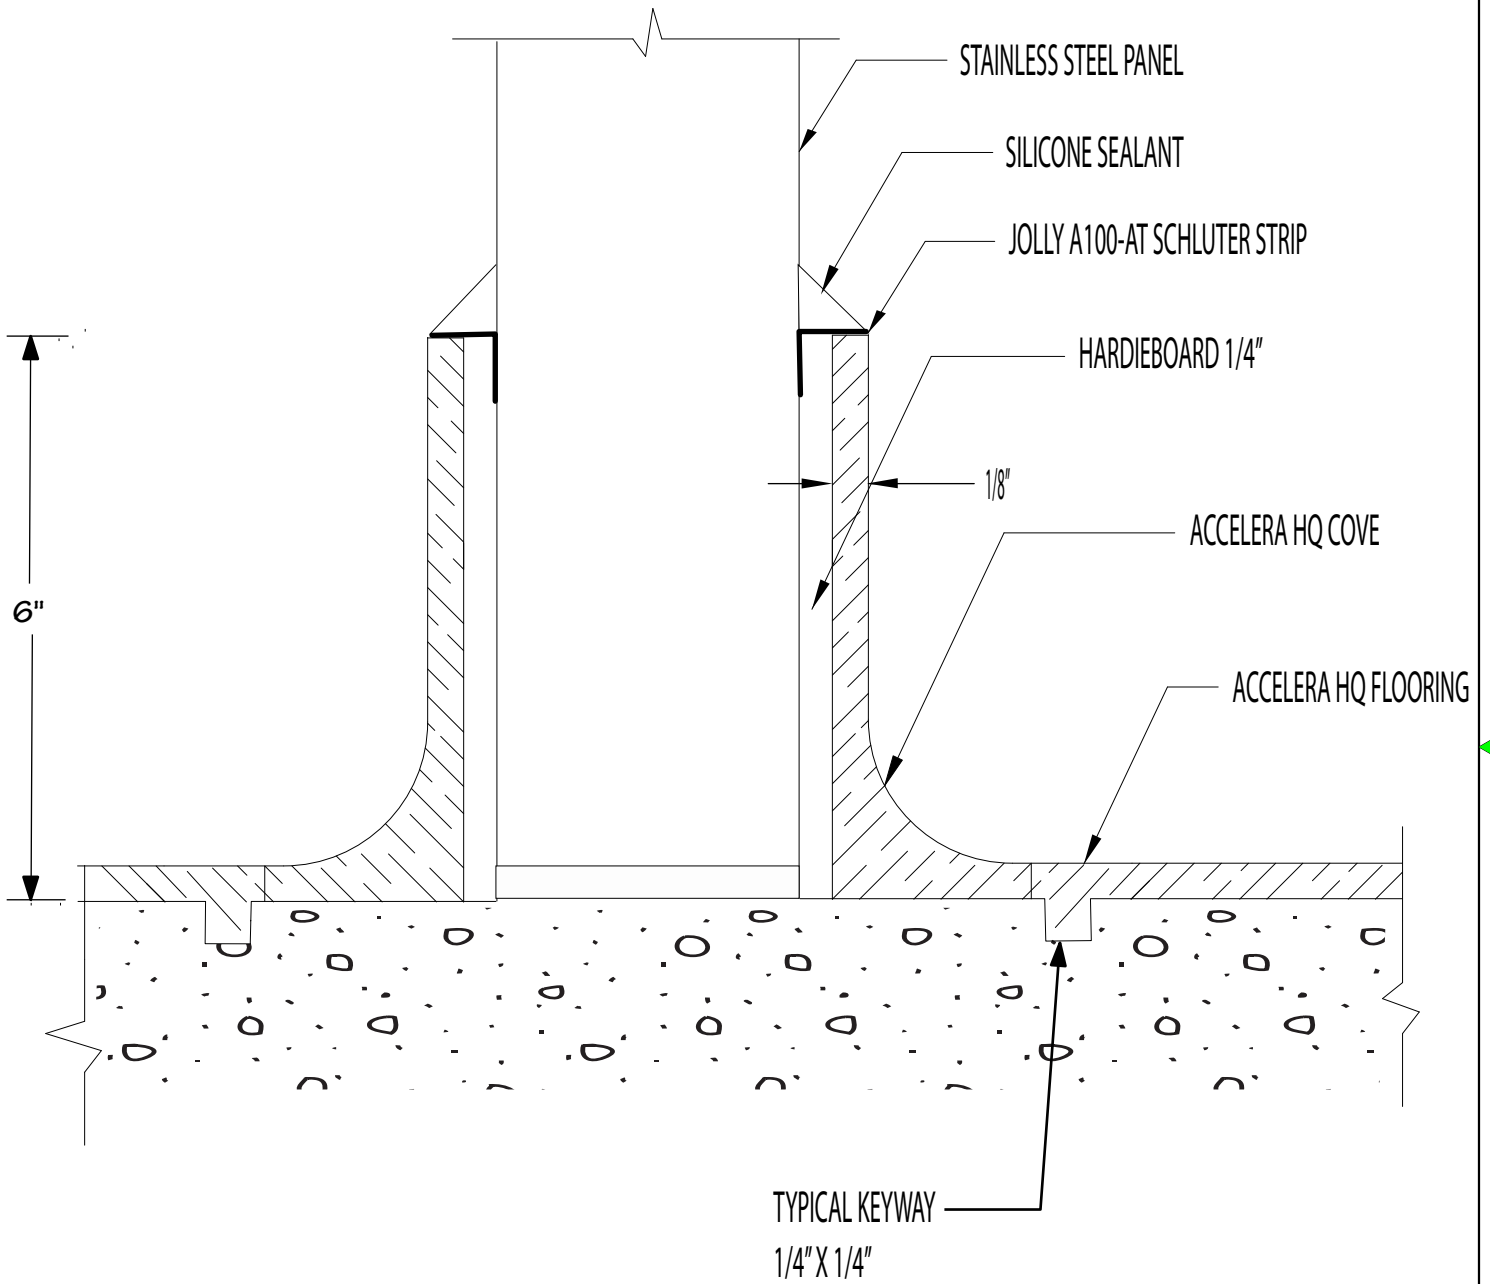

DUR-A-FLEX
INNOVATION FROM THE FLOOR UP

www.dur-a-flex.com

860-528-9838

TITLE

ACCELERA FLOORING

COOLER WALL COVE BASE

DATE

9 / 15

SCALE

NTS

DWG NO.

AF-21

PROJECT