


1/4" POLY-CRETE MDB
CEMENTITIOUS URETHANE FLOORING

POLY-CRETE WR

TYPICAL KEYWAY 1/4" x 1/4"

POLYUREA JOINT SEALANT
(1" DEEP X 1/4" WIDE)

DRAIN COVER

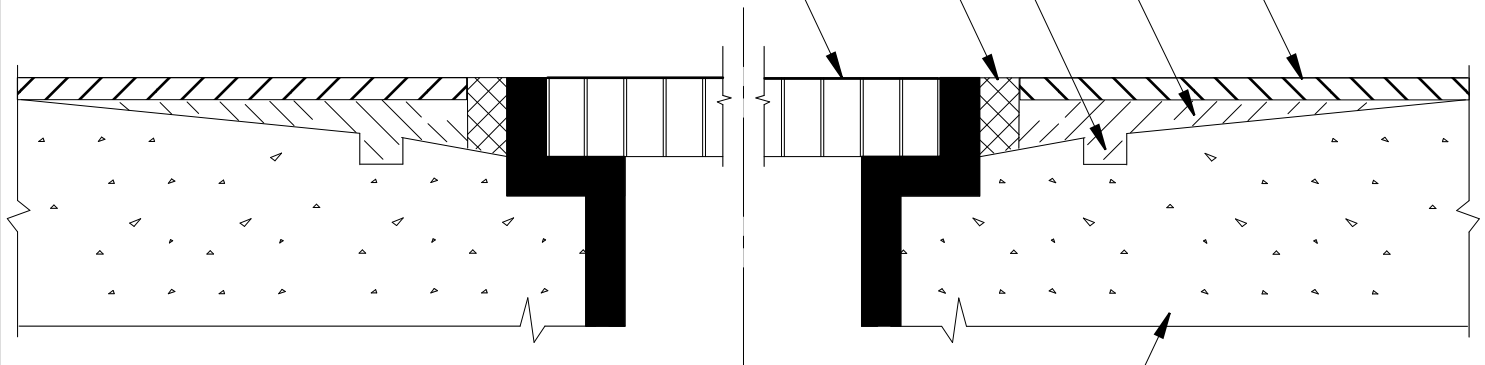

NEW CONCRETE -
RECESS CONCRETE TO A
1" DEPTH AROUND TRENCH DRAIN



DUR-A-FLEX
INNOVATION FROM THE FLOOR UP

www.dur-a-flex.com

860-528-9838

TITLE

POLY-CRETE MDB

STAINLESS STEEL CHANNEL DRAIN DETAIL

DATE

5/14

SCALE

NTS

DWG NO.

PCMD-11A

PROJECT