


5-5/8" EXISTING METAL DOOR FRAME

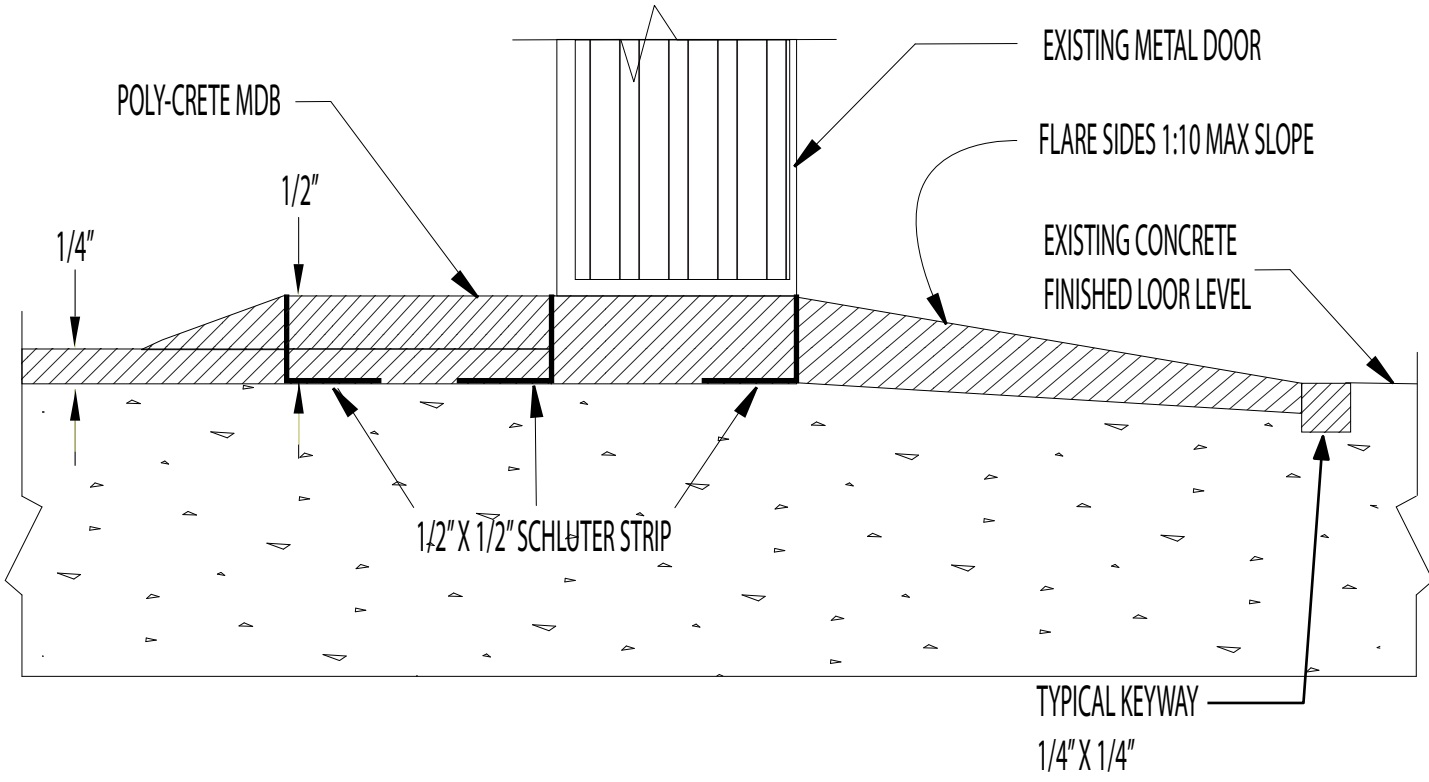

**www.dur-a-flex.com**  
**860-528-9838**

|         |           |                      |          |
|---------|-----------|----------------------|----------|
| TITLE   |           | <b>POLY-CRETE MD</b> |          |
|         |           | DOORWAY TRANSITION   |          |
| DATE    | 7 / 13    | SCALE                | AS NOTED |
| DWG NO. | PCMD - 19 | PROJECT              |          |